


DESCRIPTION OF A PART OF THE ARTHUR H. BURRIS LANDS,
SECOND DISTRICT, QUEEN ANNES COUNTY, MD.

Beginning for the same at an iron pipe on the southeast side of Roundtop Road (50' wide), said point being the westernmost corner of the herein described lands and the northernmost corner of the lands of Frances F. and William B. Martin, Jr.; and running, thence, by and with the southeast side of said road N 36 35 E - 208.71' to an iron pipe and a new division line between the herein described lands and other lands of Arthur H. Burris; thence, by and with said new division line S 53 25 E - 208.71' to an iron pipe and S 36 35 W - 208.71' to an iron pipe and the aforementioned Martin lands; thence, by and with said Martin lands N 53 25 W - 208.71' to the place of beginning. Containing in all 1.000 acres of land, more or less.

December 18, 1975.

William R. Nuttle.

MAP 10

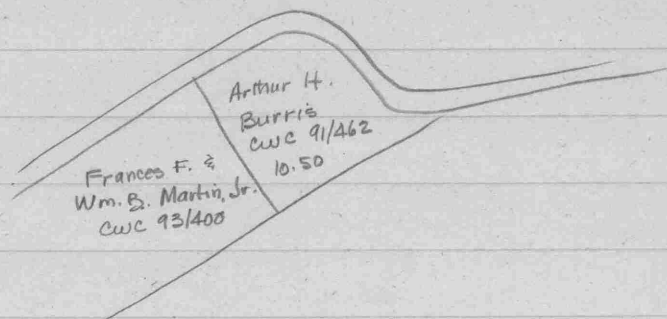


CWC 91/462 -


Begin E rd. at pt. 1980.02 from Q. Md. 213
w/rd. N36°35'E - 592.8

N53°25'W - 770 to begin

MAP 10

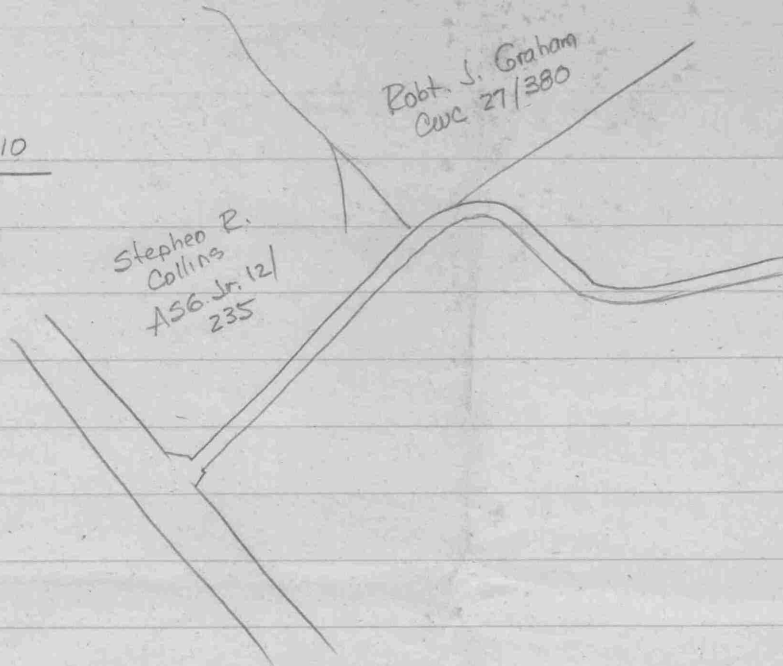

Graham - Tracts 1 & 2 on Metcalfe Plat of Oct. 1957
Filed # 45961 Rev. 1960

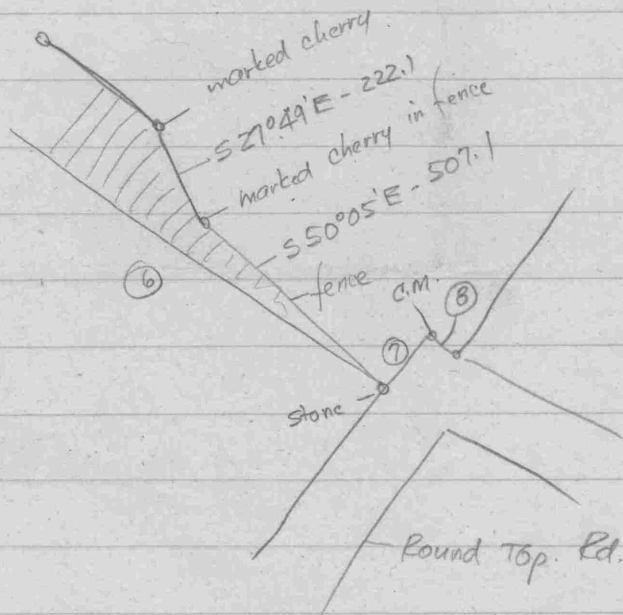


- 6 - S 53° 09' E - 1834.50
- 7 - N 41° 49' E - 284.50
- 8 - S 49° 53' E - 30.00


Note: Collins sold 123.506 acres (Metcalfe survey) to Anthony TSP60/174 - Anthony to Graham in CWC 27/380 - same descrip. -

Question - was the cross-hatched area sold to Anthony?
see "the equivalent of the five following courses"

486
25
511

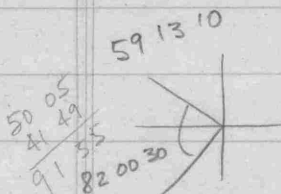

59 13 10
82 00 30
141 13 40
179 59 60
141 13 40
38 46 20
52 18
91 04 20

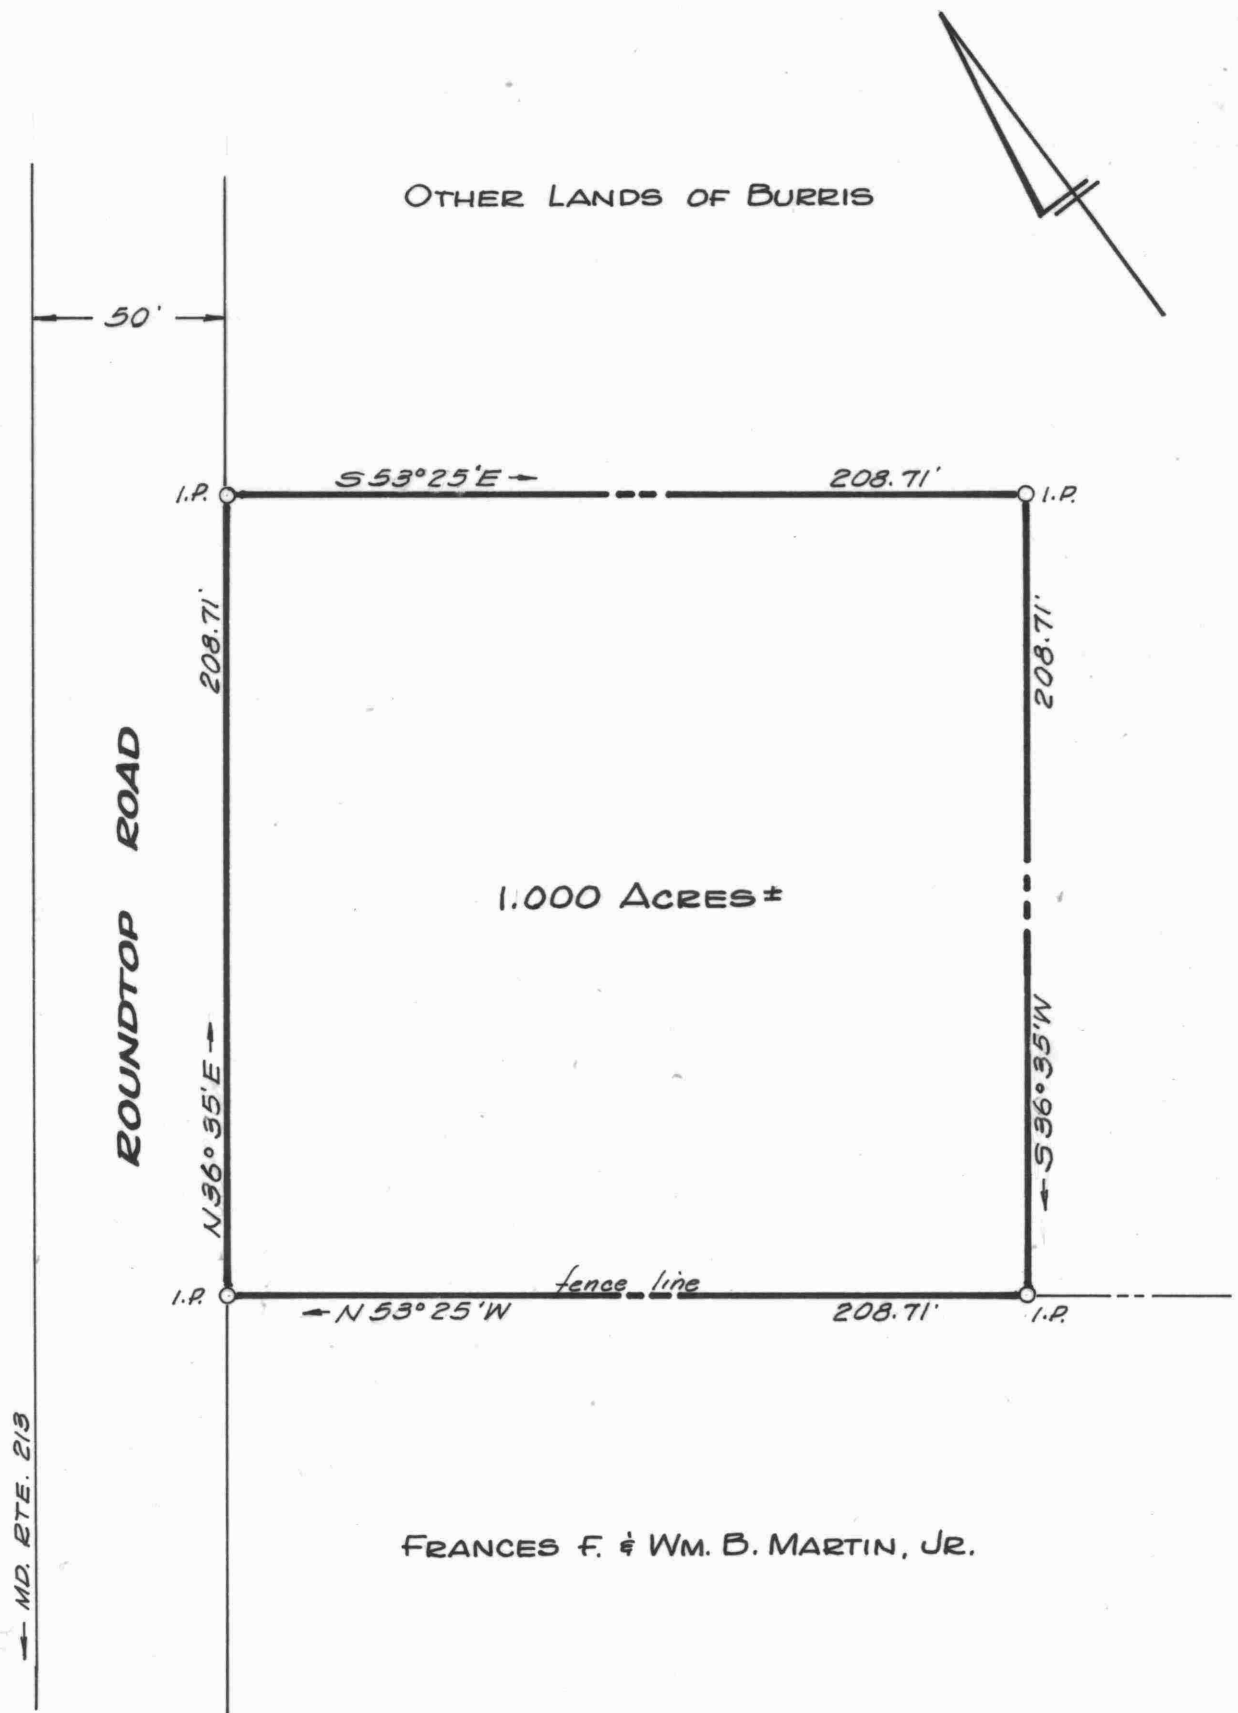

FRANCES F. & WM. B. MARTIN, JR.

PLAT OF A SURVEY OF PART OF THE
ARTHUR H. BURRIS LANDS
 2ND DISTRICT, QUEEN ANNES CO., MD.

Scale 1"=50' Dec. 1975.
 William R. Nuttle, Reg. Surveyor
 Chestertown, Md.

I.P. = iron pipe

for John Burris

OTHER LANDS OF COLLINS

540'±

24" Cherry

ROBT. J. GRAHAM

485'±
fence

3.0 Acres±

edge of woods

α stake

stake

140'±

con. monument

50'

420'
ROUND TOP ROAD

Scale 1" = 60'

